

**Riverfront Development Concept Plan for the East Parcel
Sleepy Hollow, NY**



Draft Illustrative Site Plan
03.06.2017



Bike Tarrytown's suggestions --->

- Protected bike lanes
- Perpendicular parking
- Parallel parking
- Advisory shoulders
- Additional speed humps
- Raised intersection, neckdowns, etc

 
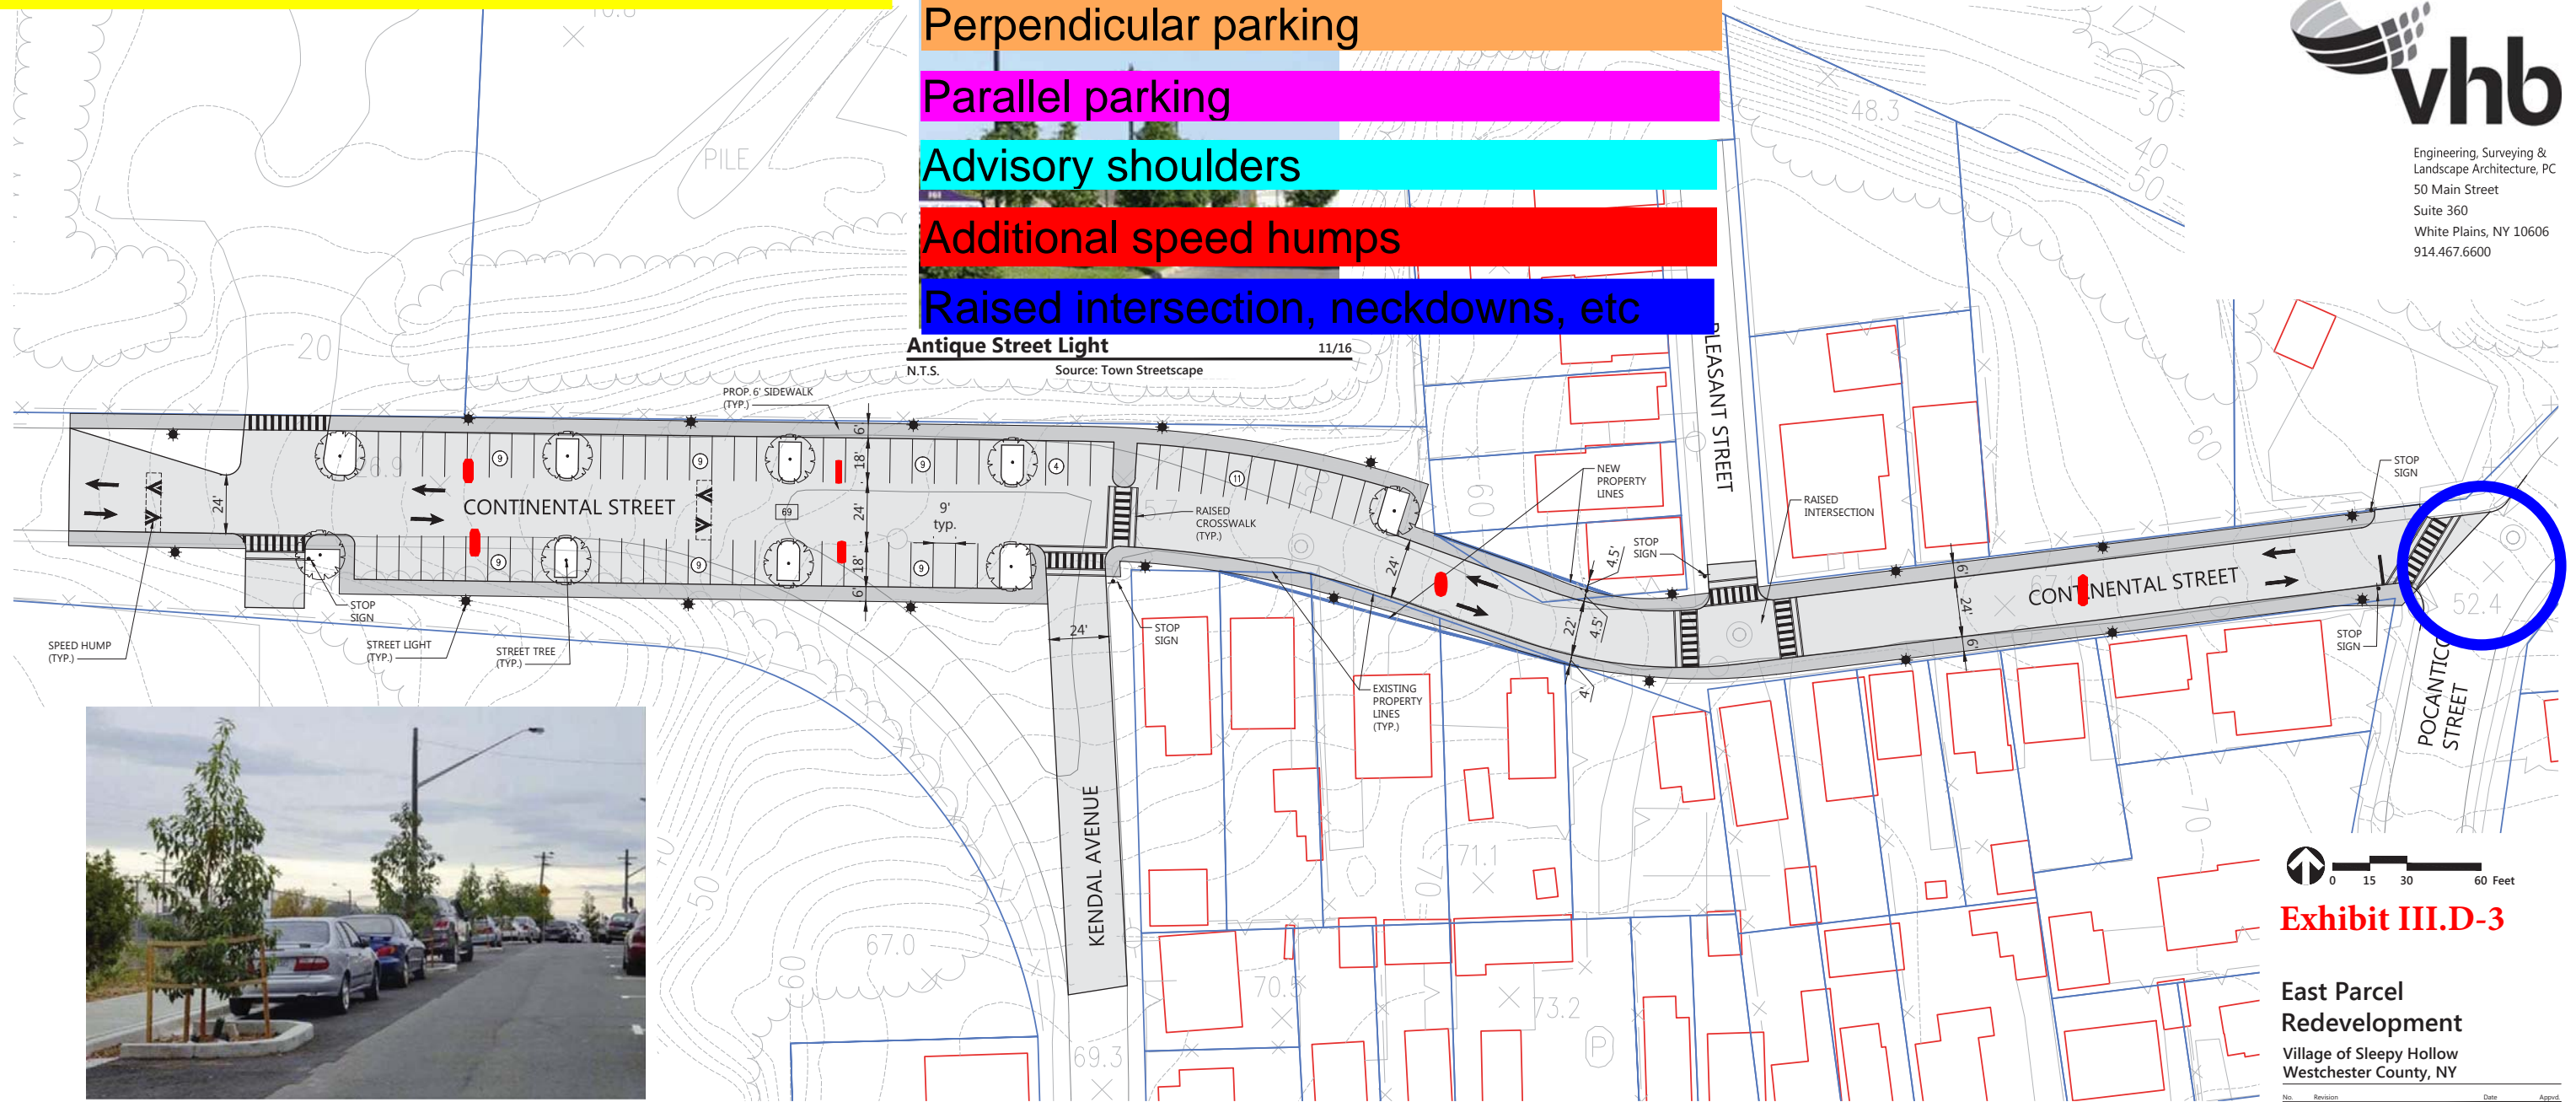


Exhibit III.D-3

**East Parcel
 Redevelopment**
 Village of Sleepy Hollow
 Westchester County, NY

No.	Revision	Date	Appr.

Designed by JC Checked by JC
 Issued for Date
 February, 2017

Not Approved for Construction
 Concept Plan
 Drawing Number

Progress Print
 For Review Only
 February 8, 2017
CP-1
 Sheet 1 of 1
 Project Number
 29694.00



In-street Tree Placement 11/16
 N.T.S. Source: Town Streetscape



Raised Crosswalk 11/16
 N.T.S. Source: Town Streetscape



Raised Intersection 11/16
 N.T.S. Source: Town Streetscape



Speed Hump - North Avenue, Dobbs Ferry 11/16
 N.T.S. Source: Town Streetscape