

NO.	REVISION	DATE

Consultant: Company Name
City, State, zip code
Tel: _____
Fax: _____

Landscape Architect: Company Name
Address
City, State, zip code
Tel: _____
Fax: _____


Architect: Company Name
Address
City, State, zip code
Tel: _____
Fax: _____

Owner: Company Name
Address
City, State, zip code
Tel: _____
Fax: _____



Project Name: Roadway Improvements
Route 9 (Broadway)

TITLE:	Conceptual Roadway Improvement Plan
SCALE:	1" = 30'
DATE:	07/27/2014
DRAWN BY:	ST
CHECKED BY:	JL
DESIGNED BY:	AK
DATE PLOTTED:	8/26/14
PLOT NUMBER:	CP-1

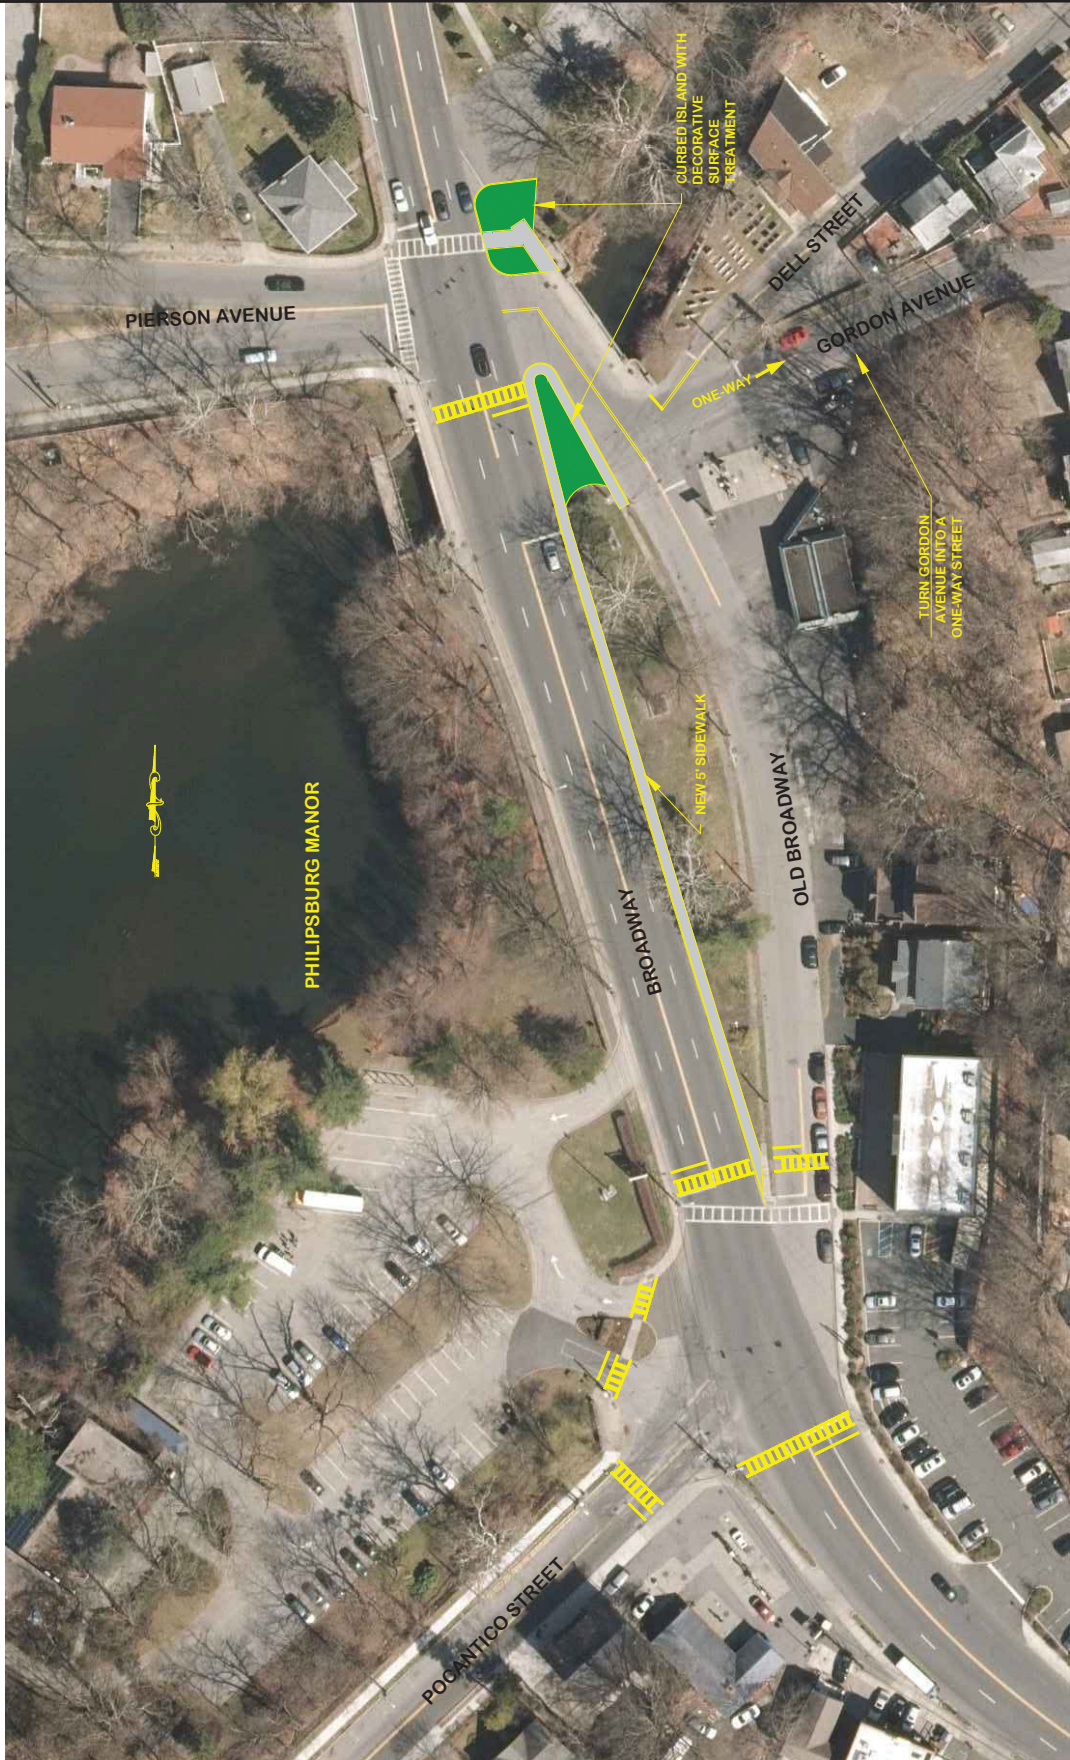

PHILIPSBURG MANOR

NO.	REVISION	DATE

Consultant: Company Name
City, State, Zip code
Tel:
Fax:
Landscape Architect: Company Name
Address
City, State, Zip code
Tel:
Fax:
Architect: Company Name
Address
City, State, Zip code
Tel:
Fax:
Owner: Company Name
Address
City, State, Zip code
Tel:
Fax:


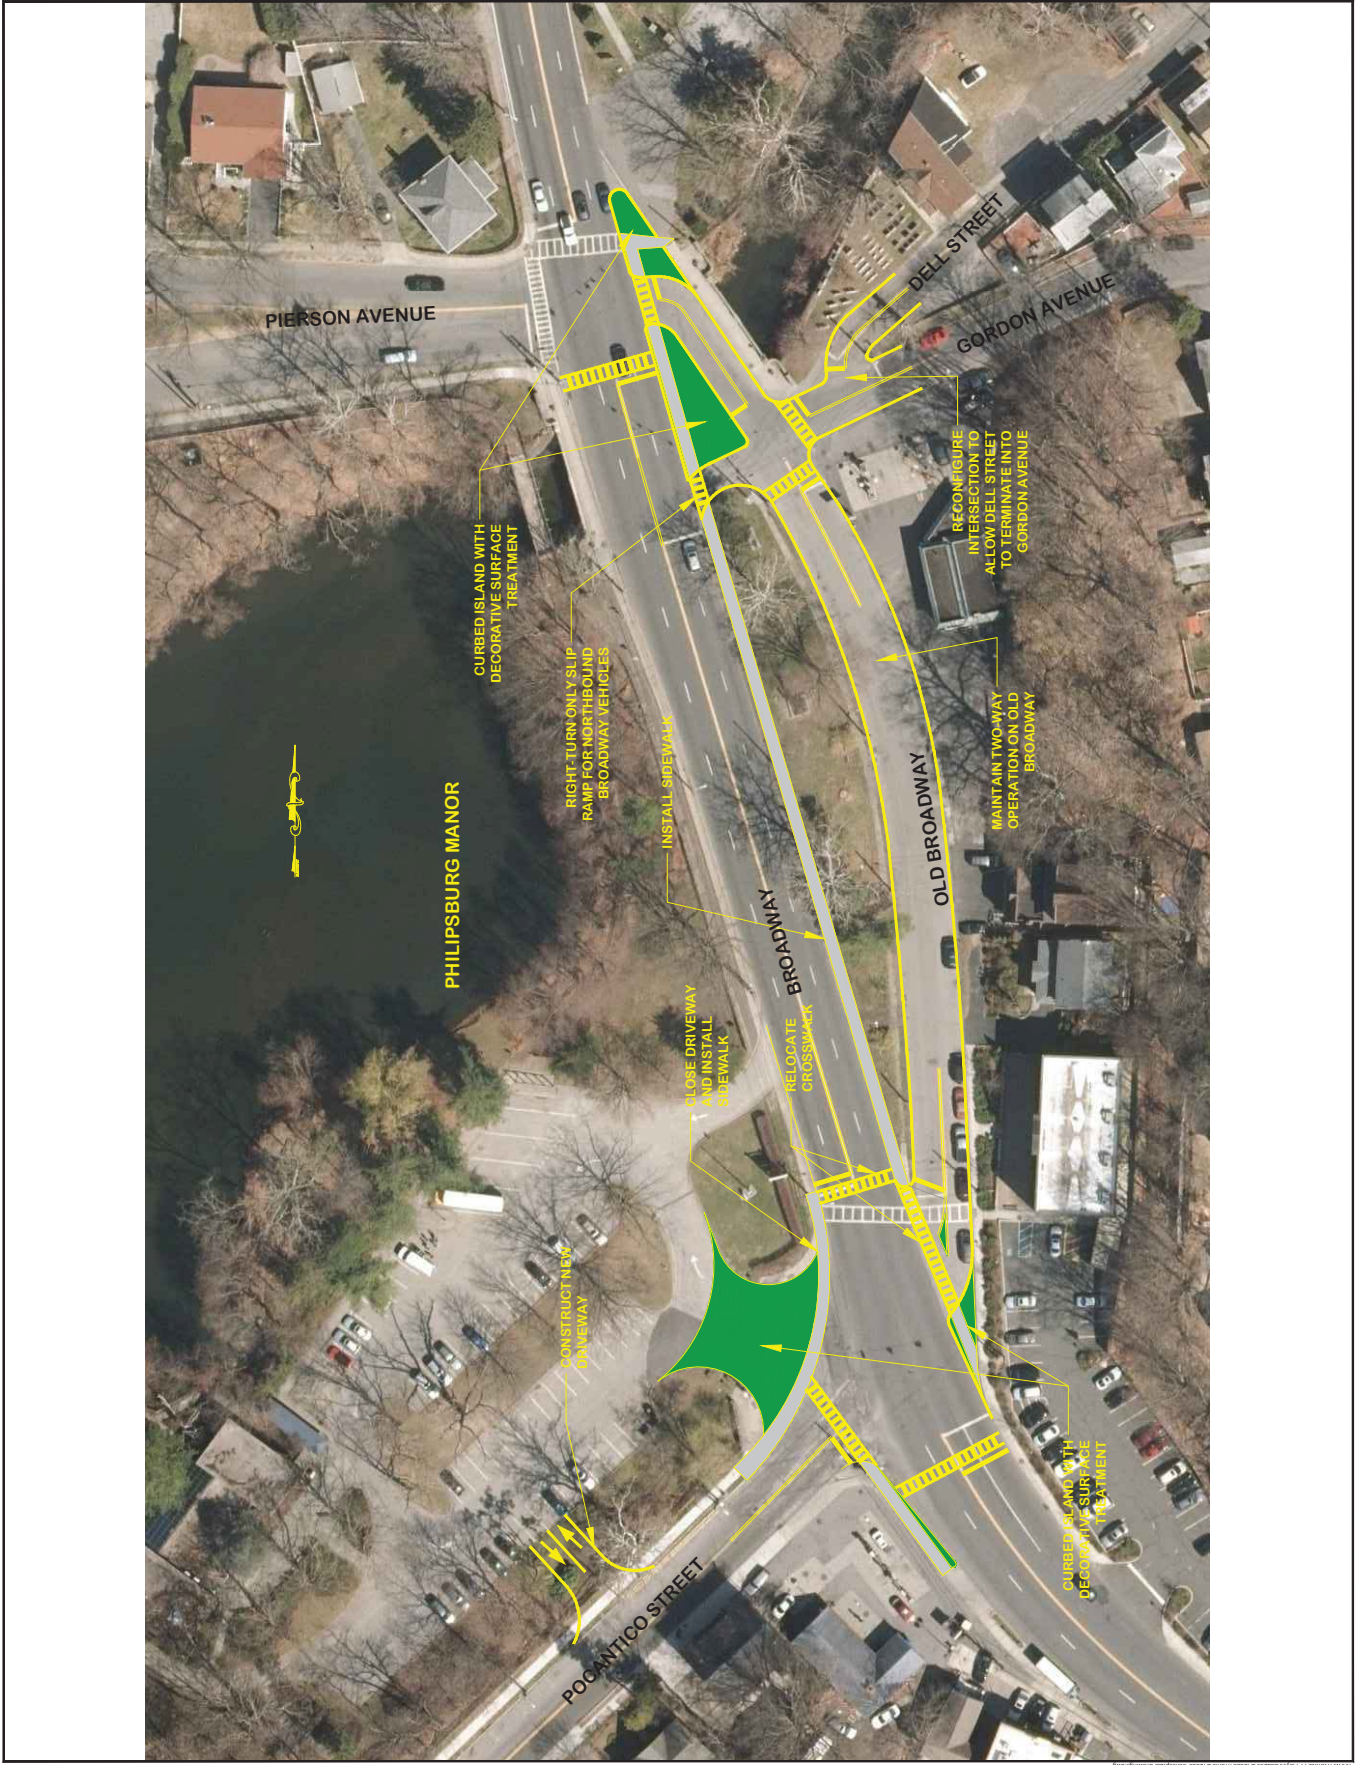
Project Name: Roadway Improvements
Route 9 (Broadway)

TITLE: Conceptual Roadway Improvement Plan

SCALE:	1" = 30'
DRAWING NO.:	CP-2






NO.	REVISION	DATE

Consultant:	Company Name: City, State, zip code: Tel: Fax:
Landscape Architect:	Company Name: Address: City, State, zip code: Tel: Fax:
Architect:	Company Name: Address: City, State, zip code: Tel: Fax:
Owner:	Company Name: Address: City, State, zip code: Tel: Fax:


Roadway Improvements
Route 9 (Broadway)

Conceptual Roadway Improvement Plan

TITLE:

SCALE: 1" = 30'

DATE: 01/29/2016

DRAWN BY: ST

CHECKED BY: JEB

PROJECT NO.: 20066

DRAWING NO.: CP-4


NO.	REVISION	DATE

Consultant:	Company Name	
	City	State zip code
	Tel:	
	Fax:	
Landscape Architect:	Company Name	
	Address	
	Tel:	State zip code
	Fax:	
Architect:	Company Name	
	Address	
	Tel:	State zip code
	Fax:	
Owner:	Company Name	
	Address	
	Tel:	State zip code
	Fax:	


Roadway Improvements
 Route 9 (Broadway)

Conceptual Roadway Improvement Plan		
SCALE:	1" = 30'	
DATE:	07/22/2014	
DRAWN BY:	ST	
CHECKED BY:	ST	
DATE PLOTTED:	07/22/14	
DRAWING NO.:	CP-5	

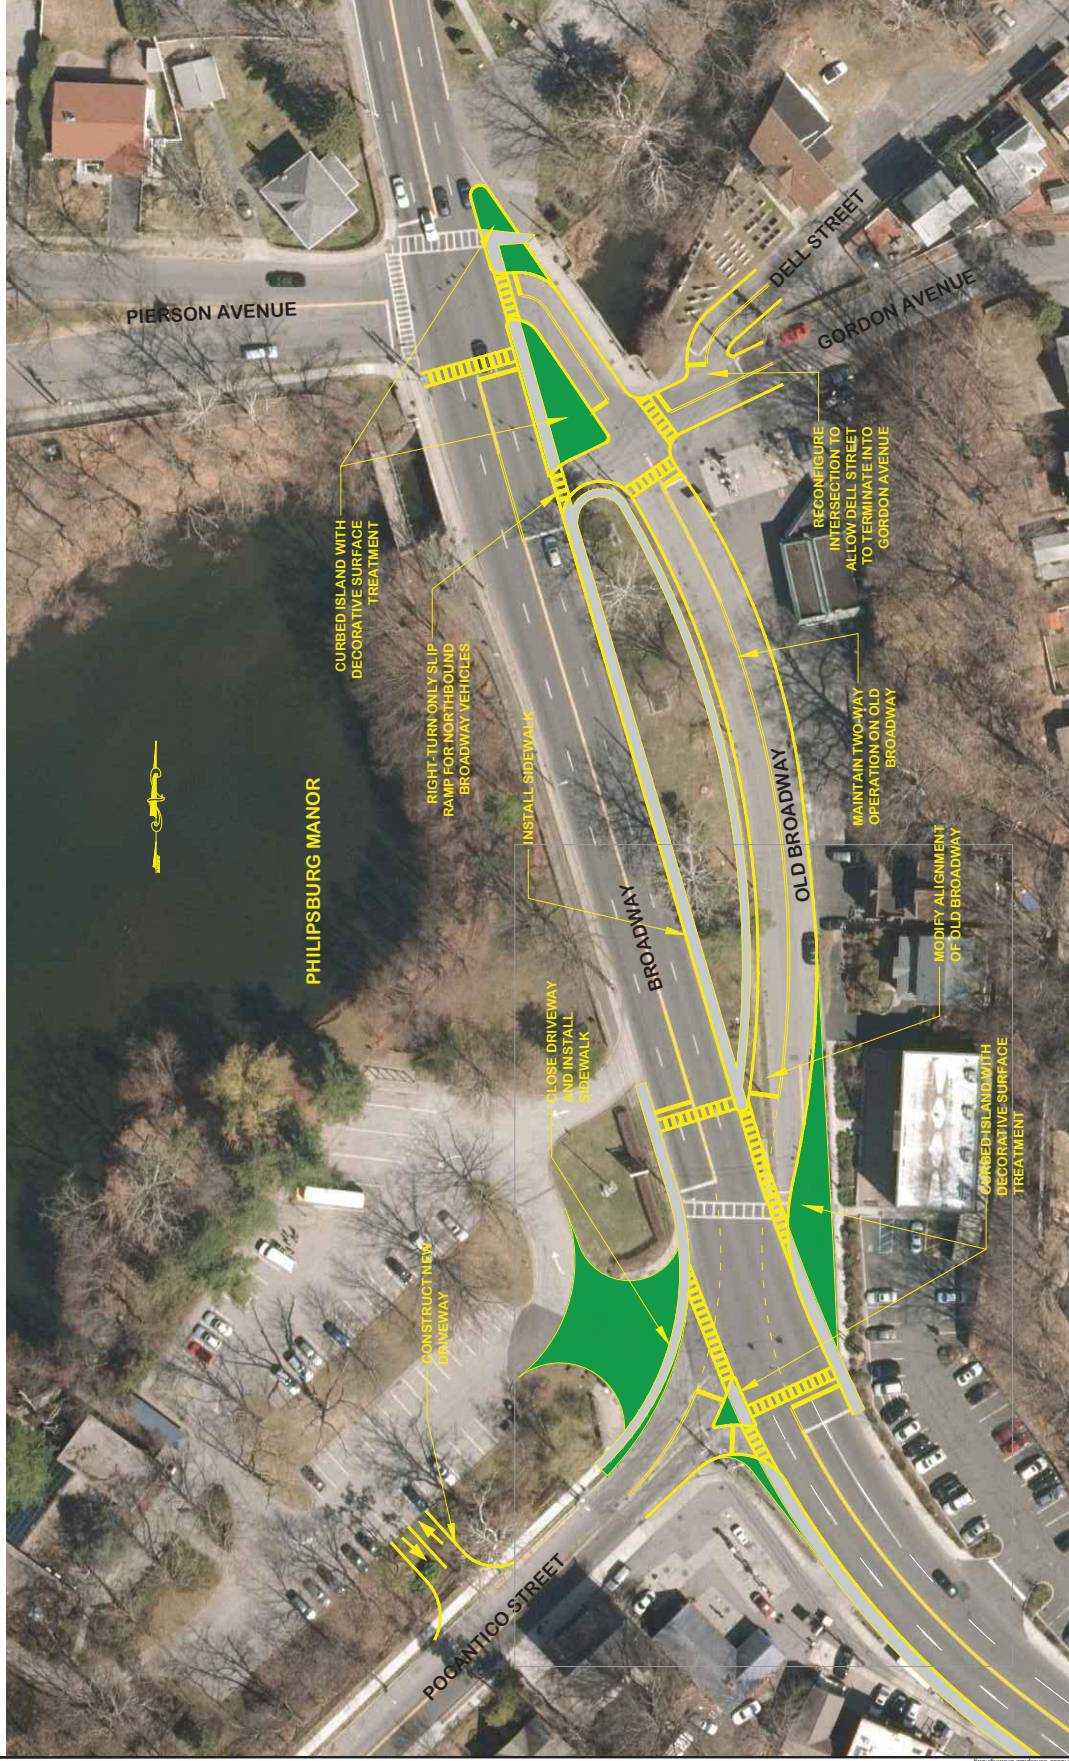

ID	REVISION	DATE

Consultant: Company Name:
City, State, zip code:
Tel: _____
Fax: _____

Landscape Architect: Company Name:
Address: _____
City, State, zip code:
Tel: _____
Fax: _____

Architect: Company Name:
Address: _____
City, State, zip code:
Tel: _____
Fax: _____

Owner: Company Name:
Address: _____
City, State, zip code:
Tel: _____
Fax: _____

Company Name:
Address:
City, State, zip code:
Tel:
Fax:



Route 9 (Broadway)

Scale: 1" = 30'
Date: 01/28/2016
Drawn by: ST
Checked by: ST
Project No.: 16-406A
Revision No.: 2016A

DOT-1

